


IMMOBILĒZ

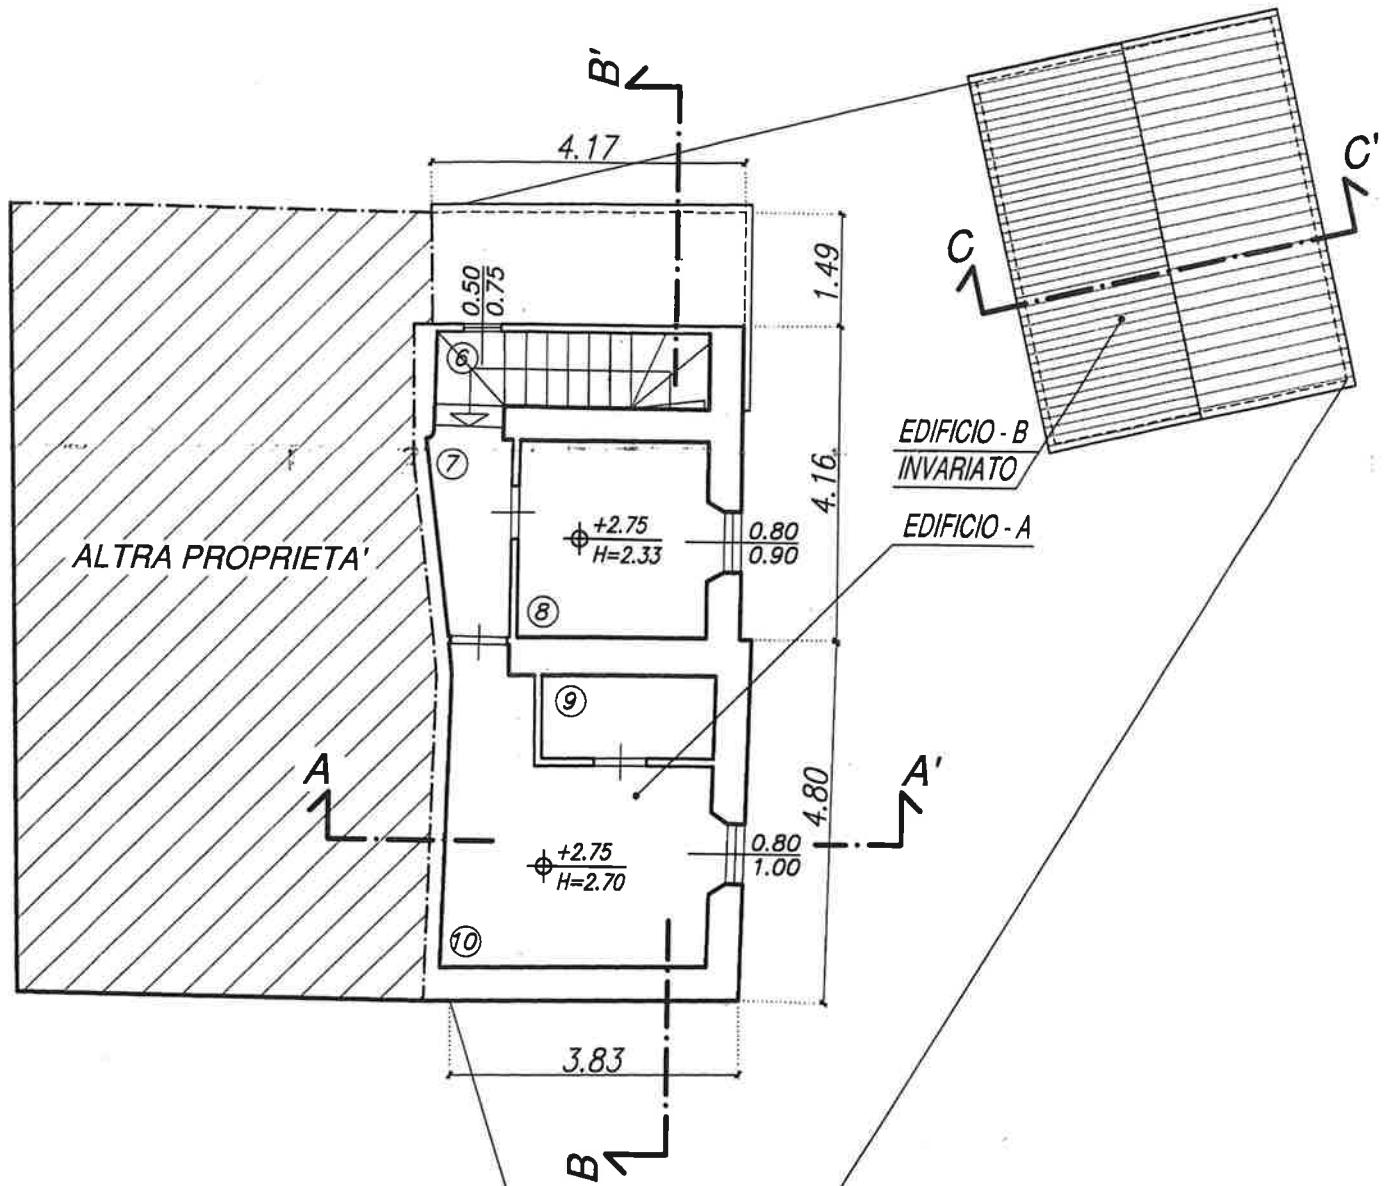

SUP. VENT.	
2.69 mq	
/ mq	
0.80 mq	
/ mq	
0.37 mq	
0.75 mq	
/ mq	
0.72 mq	
5 ric./h	
0.80 mq	

PIANTA PIANO PRIMO ESISTENTE

Scala 1:100

